


丈 量 図


(確定測量後)

縮尺 1/250

単位 m

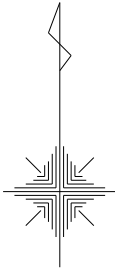

ごみ置場 (登記後地番：327-9)
看板用地 (登記後地番：327-10)

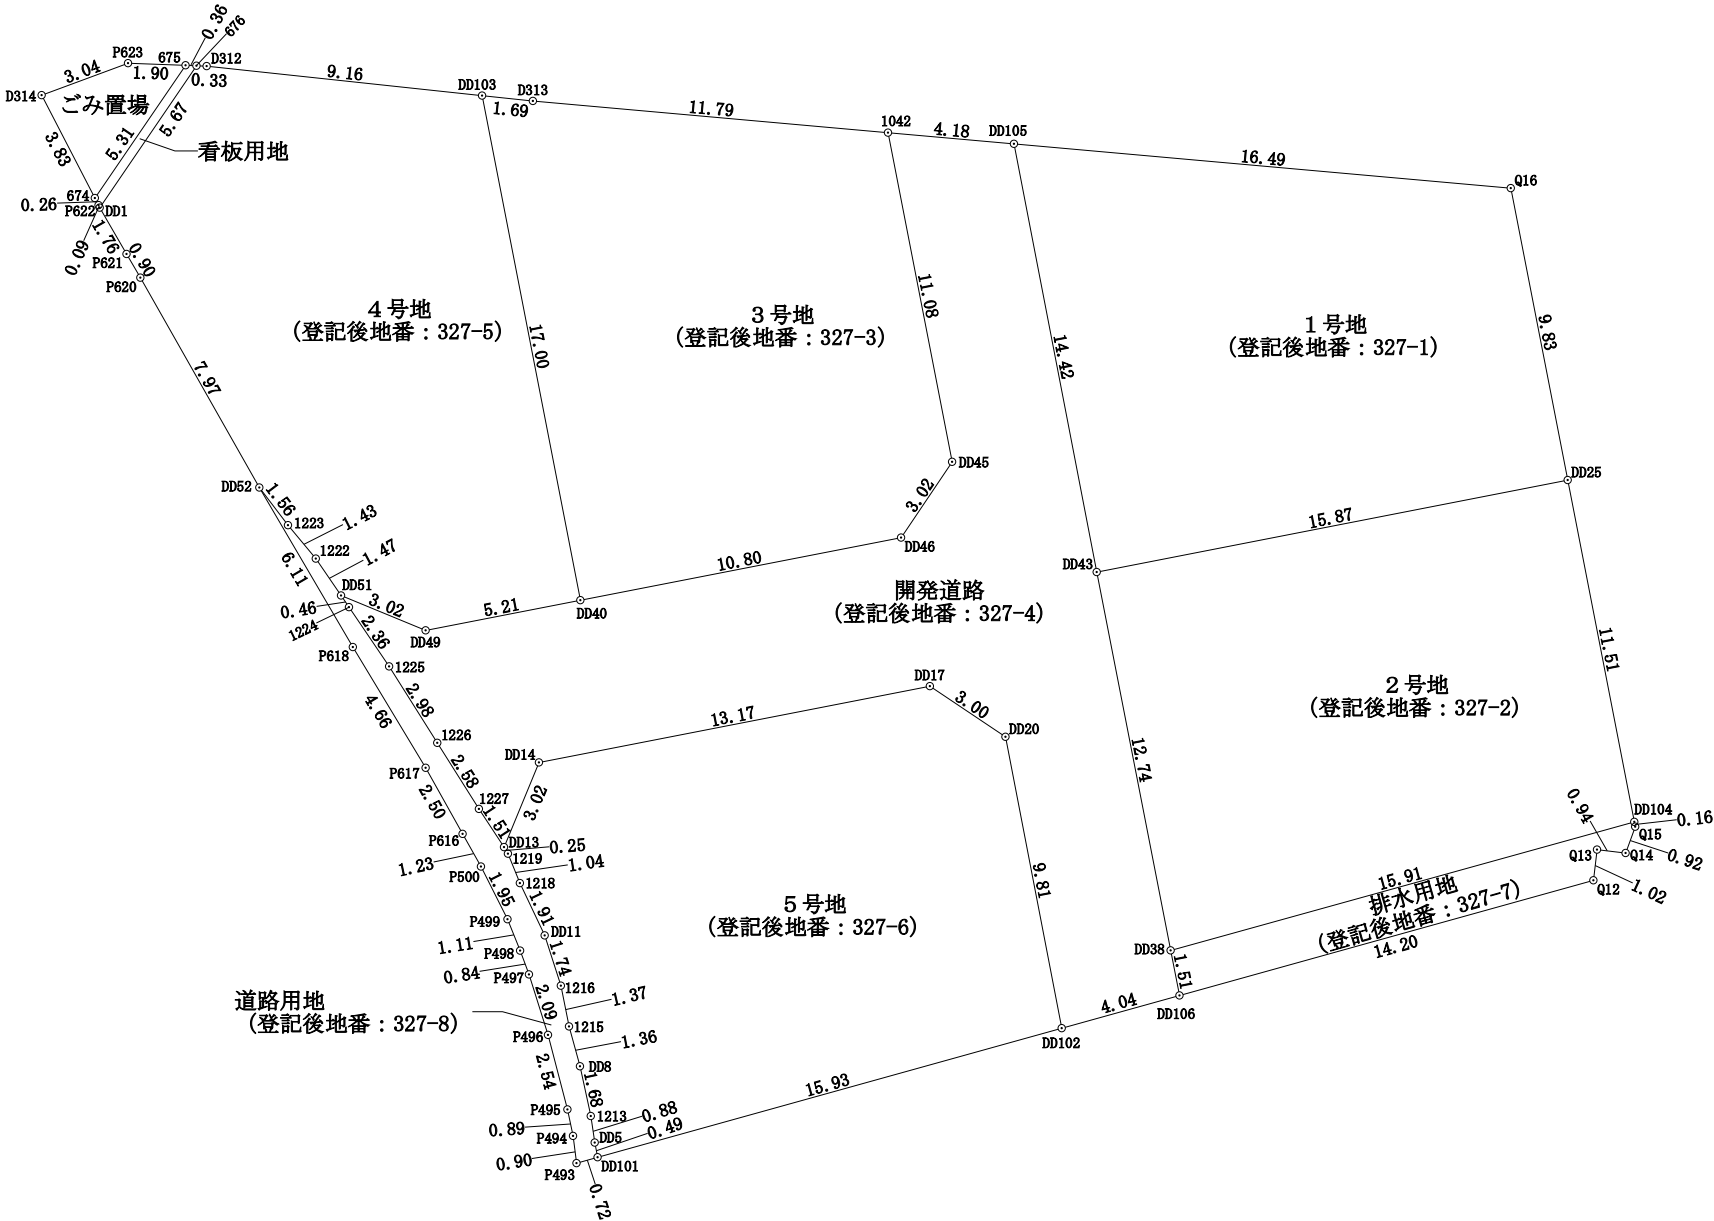

座 標 求 積 表

地番	1号地			
測点	Xn	Yn	(Xn+1 - Xn-1)Yn	距離
DD43	143665.050	29170.435	-324287.725895	15.87
DD25	143668.093	29186.011	370545.595656	9.83
Q16	143677.746	29184.130	324439.973210	16.49
DD105	143679.210	29167.697	-370313.081112	14.42
		倍面積	384.761859	
		面積	192.3809295	
		地積	192.38	m ²

地番	2号地			
測点	Xn	Yn	(Xn+1 - Xn-1)Yn	距離
DD25	143668.093	29186.011	241076.450860	15.87
DD43	143665.050	29170.435	-453716.945990	12.74
DD38	143652.539	29172.879	-240967.980540	15.91
DD104	143656.790	29188.213	453993.465002	11.51
		倍面積	384.989332	
		面積	192.4946660	
		地積	192.49	m ²

地番	3号地			
測点	Xn	Yn	(Xn+1 - Xn-1)Yn	距離
DD40	143664.120	29153.358	-426105.480528	10.80
DD46	143666.191	29163.963	133483.458651	3.02
DD45	143668.697	29165.653	390528.093670	11.08
1042	143679.581	29163.532	347920.936760	11.79
D313	143680.627	29151.787	35740.090862	1.69
DD103	143680.807	29150.106	-481180.799742	17.00
		倍面積	386.299673	
		面積	193.1498365	
		地積	193.14	m ²

地番	4号地			
測点	Xn	Yn	(Xn+1 - Xn-1)Yn	距離
DD40	143664.120	29153.358	515518.829514	17.00
DD103	143680.807	29150.106	514820.022066	9.16
D312	143681.781	29140.997	28762.164039	0.33
676	143681.794	29140.659	-136407.424779	5.67
DD1	143677.100	29137.460	-181380.688500	1.76
P621	143675.569	29138.346	-67455.270990	0.90
P620	143674.785	29138.804	-225038.983292	7.97
DD52	143667.846	29142.739	-238504.175976	1.56
1223	143666.601	29143.686	-68487.662100	1.43
1222	143665.496	29144.607	-67790.355882	1.47
DD51	143664.275	29145.442	-69132.988424	3.02
DD49	143663.124	29148.239	-4517.977045	5.21
		倍面積	385.488631	
		面積	192.7443155	
		地積	192.74	m ²

地番	5号地			
測点	Xn	Yn	(Xn+1 - Xn-1)Yn	距離
DD102	143649.968	29169.278	405540.472034	9.81
DD20	143659.604	29167.417	329883.486270	3.00
DD17	143661.278	29164.917	-24731.849616	13.17
DD14	143658.756	29151.987	-155117.722827	3.02
DD13	143655.957	29150.832	-87977.210976	0.25
1219	143655.738	29150.963	-34689.645970	1.04
1218	143654.767	29151.356	-78796.115268	1.91
DD11	143653.035	29152.176	-98913.333168	1.74
1216	143651.374	29152.711	-87778.812821	1.37
1215	143650.024	29152.982	-77721.850012	1.36
DD8	143648.708	29153.344	-86293.898240	1.68
1213	143647.064	29153.702	-73554.790146	0.88
DD5	143646.185	29153.831	-39736.671653	0.49
DD101	143645.701	29153.928	110289.309624	15.93
		倍面積	401.367231	
		面積	200.6836155	
		地積	200.68	m ²

地番	開発道路			
測点	Xn	Yn	(Xn+1 - Xn-1)Yn	距離
DD14	143658.756	29151.987	155117.722827	13.17
DD17	143661.278	29164.917	24731.849616	3.00
DD20	143659.604	29167.417	-329883.486270	9.81
DD102	143649.968	29169.278	-249484.834734	4.04
DD106	143651.051	29173.172	75004.225212	1.51
DD38	143652.539	29172.879	408391.133121	12.74
DD43	143665.050	29170.435	778004.671885	14.42
DD105	143679.210	29167.697	423835.805107	4.18
1042	143679.581	29163.532	-306596.211916	11.08
DD45	143668.697	29165.653	-390528.093670	3.02
DD46	143666.191	29163.963	-133483.458651	10.80
DD40	143664.120	29153.358	-89413.348986	5.21
DD49	143663.124	29148.239	4517.977045	3.02
DD51	143664.275	29145.442	22354.554014	0.46
1224	143663.891	29145.705	-68375.823930	2.36
1225	143661.929	29147.031	-130811.875128	2.98
1226	143659.403	29148.623	-137290.014330	2.58
1227	143657.219	29150.002	-100450.906892	1.51
DD13	143655.957	29150.832	44804.828784	3.02
		倍面積	444.713104	
		面積	222.3565520	
		地積	222.35	m ²

地番	道路用地			
測点	Xn	Yn	(Xn+1 - Xn-1)Yn	距離
DD101	143645.701	29153.928	45421.819824	1.38
1213	143647.064	29153.702	87665.181914	1.68
DD8	143648.708	29153.344	86293.898240	1.36
1215	143650.024	29152.982	77721.850012	1.37
1216	143651.374	29152.711	87778.812821	1.74
DD11	143653.035	29152.176	98913.333168	1.91
1218	143654.767	29151.356	78796.115268	1.04
1219	143655.738	29150.963	34689.645970	0.25
DD13	143655.957	29150.832	43172.382192	1.51
1227	143657.219	29150.002	100450.906892	2.58
1226	143659.403	29148.623	137290.014330	2.98
1225	143661.929	29147.031	130811.875128	2.36
1224	143663.891	29145.705	68375.823930	0.46
DD51	143664.275	29145.442	46778.434410	1.47
1222	143665.496	29144.607	67790.355882	1.43
1223	143666.601	29143.686	68487.662100	1.56
DD52	143667.846	29142.739	-117445.238170	6.11
P618	143662.571	29145.831	-270123.561708	4.66
P617	143658.578	29148.239	-180106.968781	2.50
P616	143656.392	29149.463	-95172.996695	1.23
P500	143655.313	29150.068	-82261.491896	1.95
P499	143653.570	29150.947	-81039.632660	1.11
P498	143652.533	29151.363	-53172.086112	0.84
P497	143651.746	29151.658	-81274.822504	2.09
P496	143649.745	29152.287	-130164.961455	2.54
P495	143647.281	29152.929	-97370.782860	0.89
P494	143646.405	29153.114	-51746.777350	0.90
P493	143645.506	29153.229	-20523.873216	0.72
		倍面積	34.918674	
		面積	17.4593370	
		地積	17.45	m ²

地番	排水用地			
測点	Xn	Yn	(Xn+1 - Xn-1)Yn	距離
DD106	143651.051	29173.172	67623.412696	14.20
Q12	143654.857	29186.862	140739.048564	1.02
Q13	143655.873	29186.983	26385.032632	0.94
Q14	143655.761	29187.926	22095.259982	0.92
Q15	143656.630	29188.244	30034.703076	0.16
DD104	143656.790	29188.213	-119408.979383	15.91
DD38	143652.539	29172.879	-167423.152581	1.51
		倍面積	45.324986	
		面積	22.6624930	
		地積	22.66	m ²

地番	ごみ置場			
測点	Xn	Yn	(Xn+1 - Xn-1)Yn	距離
675	143681.807	29140.299	130024.014138	1.90
P623	143681.879	29138.396	-28759.596852	3.04
D314	143680.820	29135.539	-130002.775018	3.83
674	143677.417	29137.299	28758.514113	5.31
		倍面積	20.156381	
		面積	10.0781905	
		地積	10.07	m ²

地番	看板用地			
測点	Xn	Yn	(Xn+1 - Xn-1)Yn	距離
DD1	143677.100	29137.460	134352.828060	5.67
676	143681.794	29140.659	137165.081913	0.36
675	143681.807	29140.299	-127547.088723	5.31
674	143677.417	29137.299	-134730.870576	0.26
P622	143677.183	29137.421	-9236.562457	0.09
		倍面積	3.388217	
		面積	1.6941085	
		地積	1.69	m ²

合 計

1245.65 m²